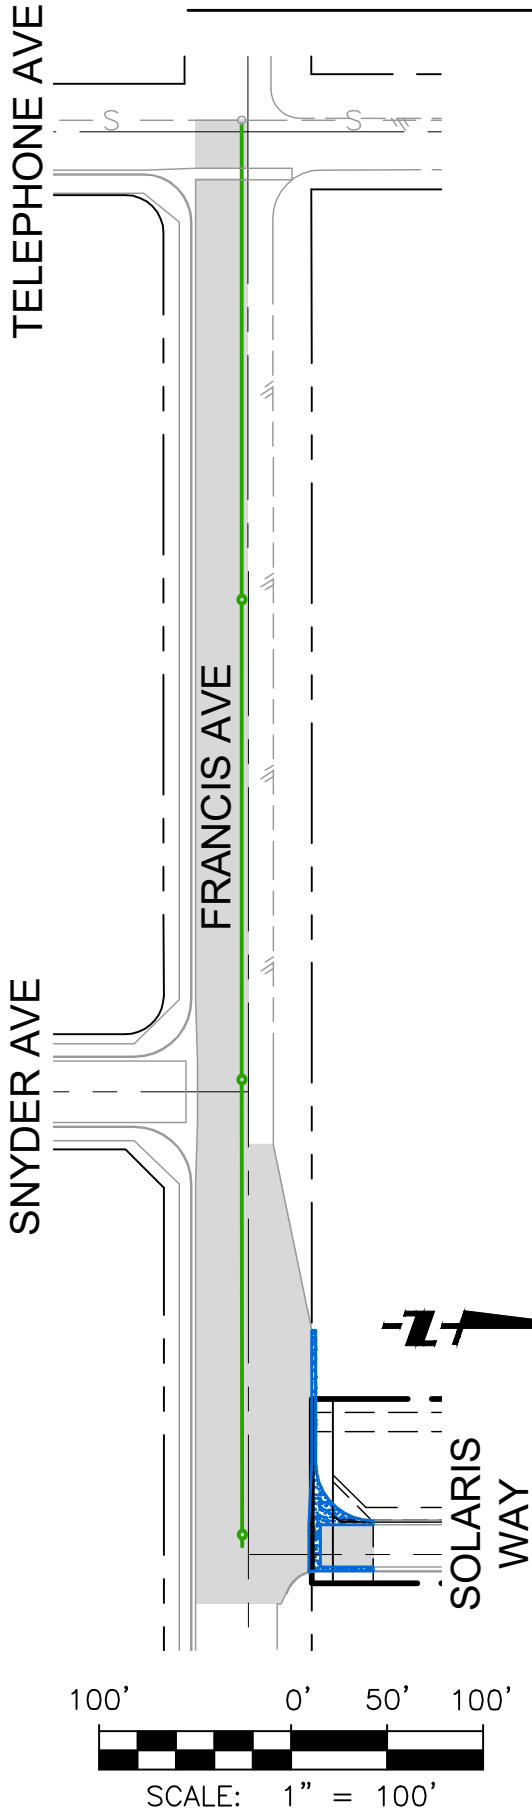

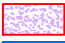







TM 18982 - PUBLIC IMPROVEMENTS



LEGEND

-  PROPOSED PUBLIC SEWER MAIN
-  PROPOSED CURB RAMP
-  PROPOSED GUTTER
-  PROPOSED SIDEWALK
-  PROPOSED ASPHALT IMPROVEMENTS
-  PROPOSED STREET LIGHTS
-  PROPOSED TRAFFIC SIGNAL

