












3415 CHINO AVENUE OFF-SITE IMPROVEMENTS

LEGEND

-  STREET RIGHT OF WAY
 PROPERTY BOUNDARY
 SB COUNTY FLOOD CONTROL EASEMENT
 PROPOSED SIDEWALK & DRIVEWAYS
 PROPOSED CURB & GUTTER
 PROPOSED CURB ONLY
 EXISTING CURB & GUTTER
 EXISTING CURB ONLY
 PROPOSED STREET LIGHT & PULL BOX
 EXISTING STREET LIGHT

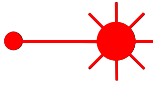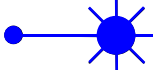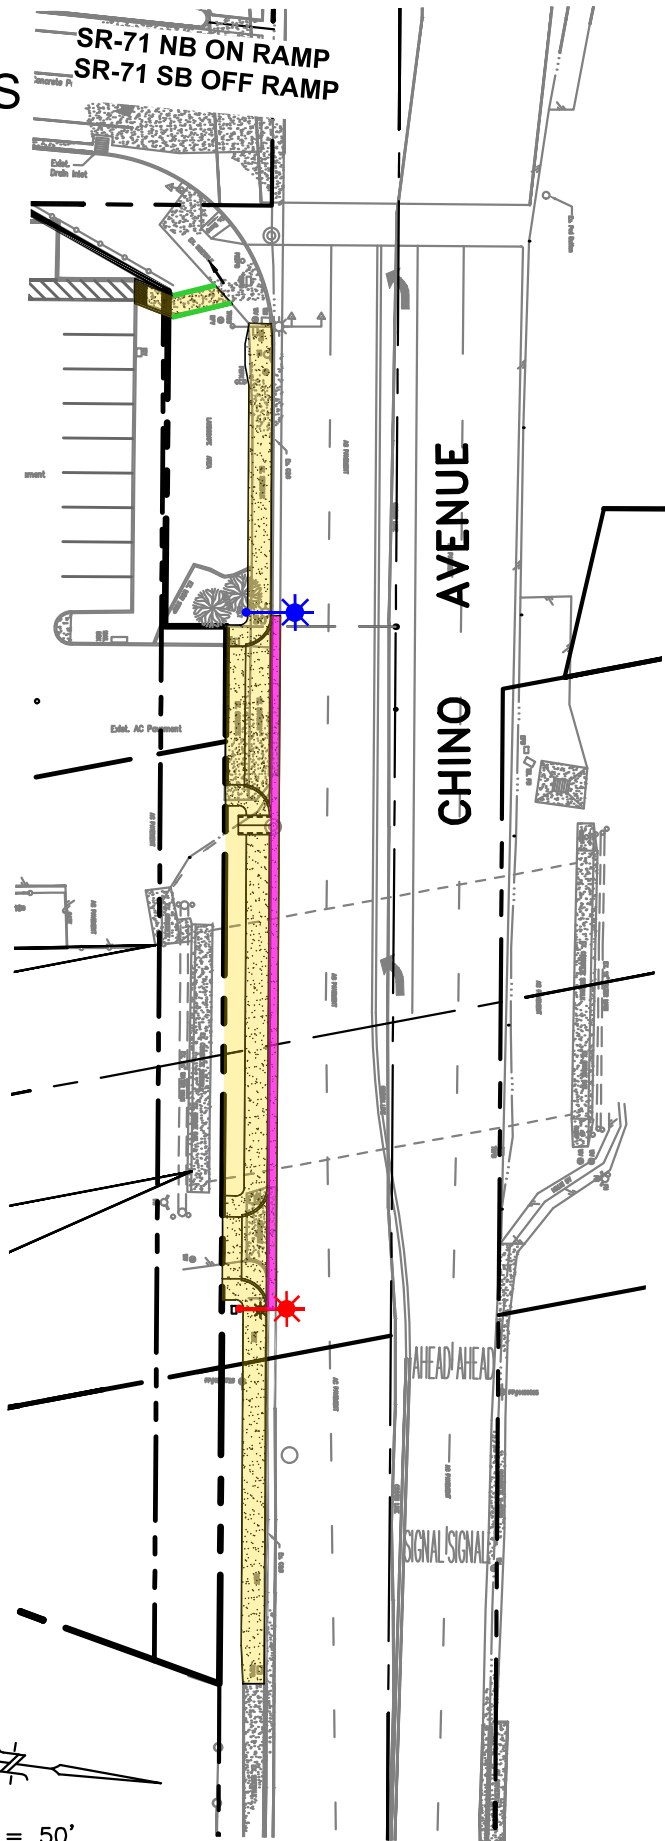

SCALE: 1" = 50'