


# VOYAGE - TRACT 20167 CITY OF CHINO EXHIBIT C

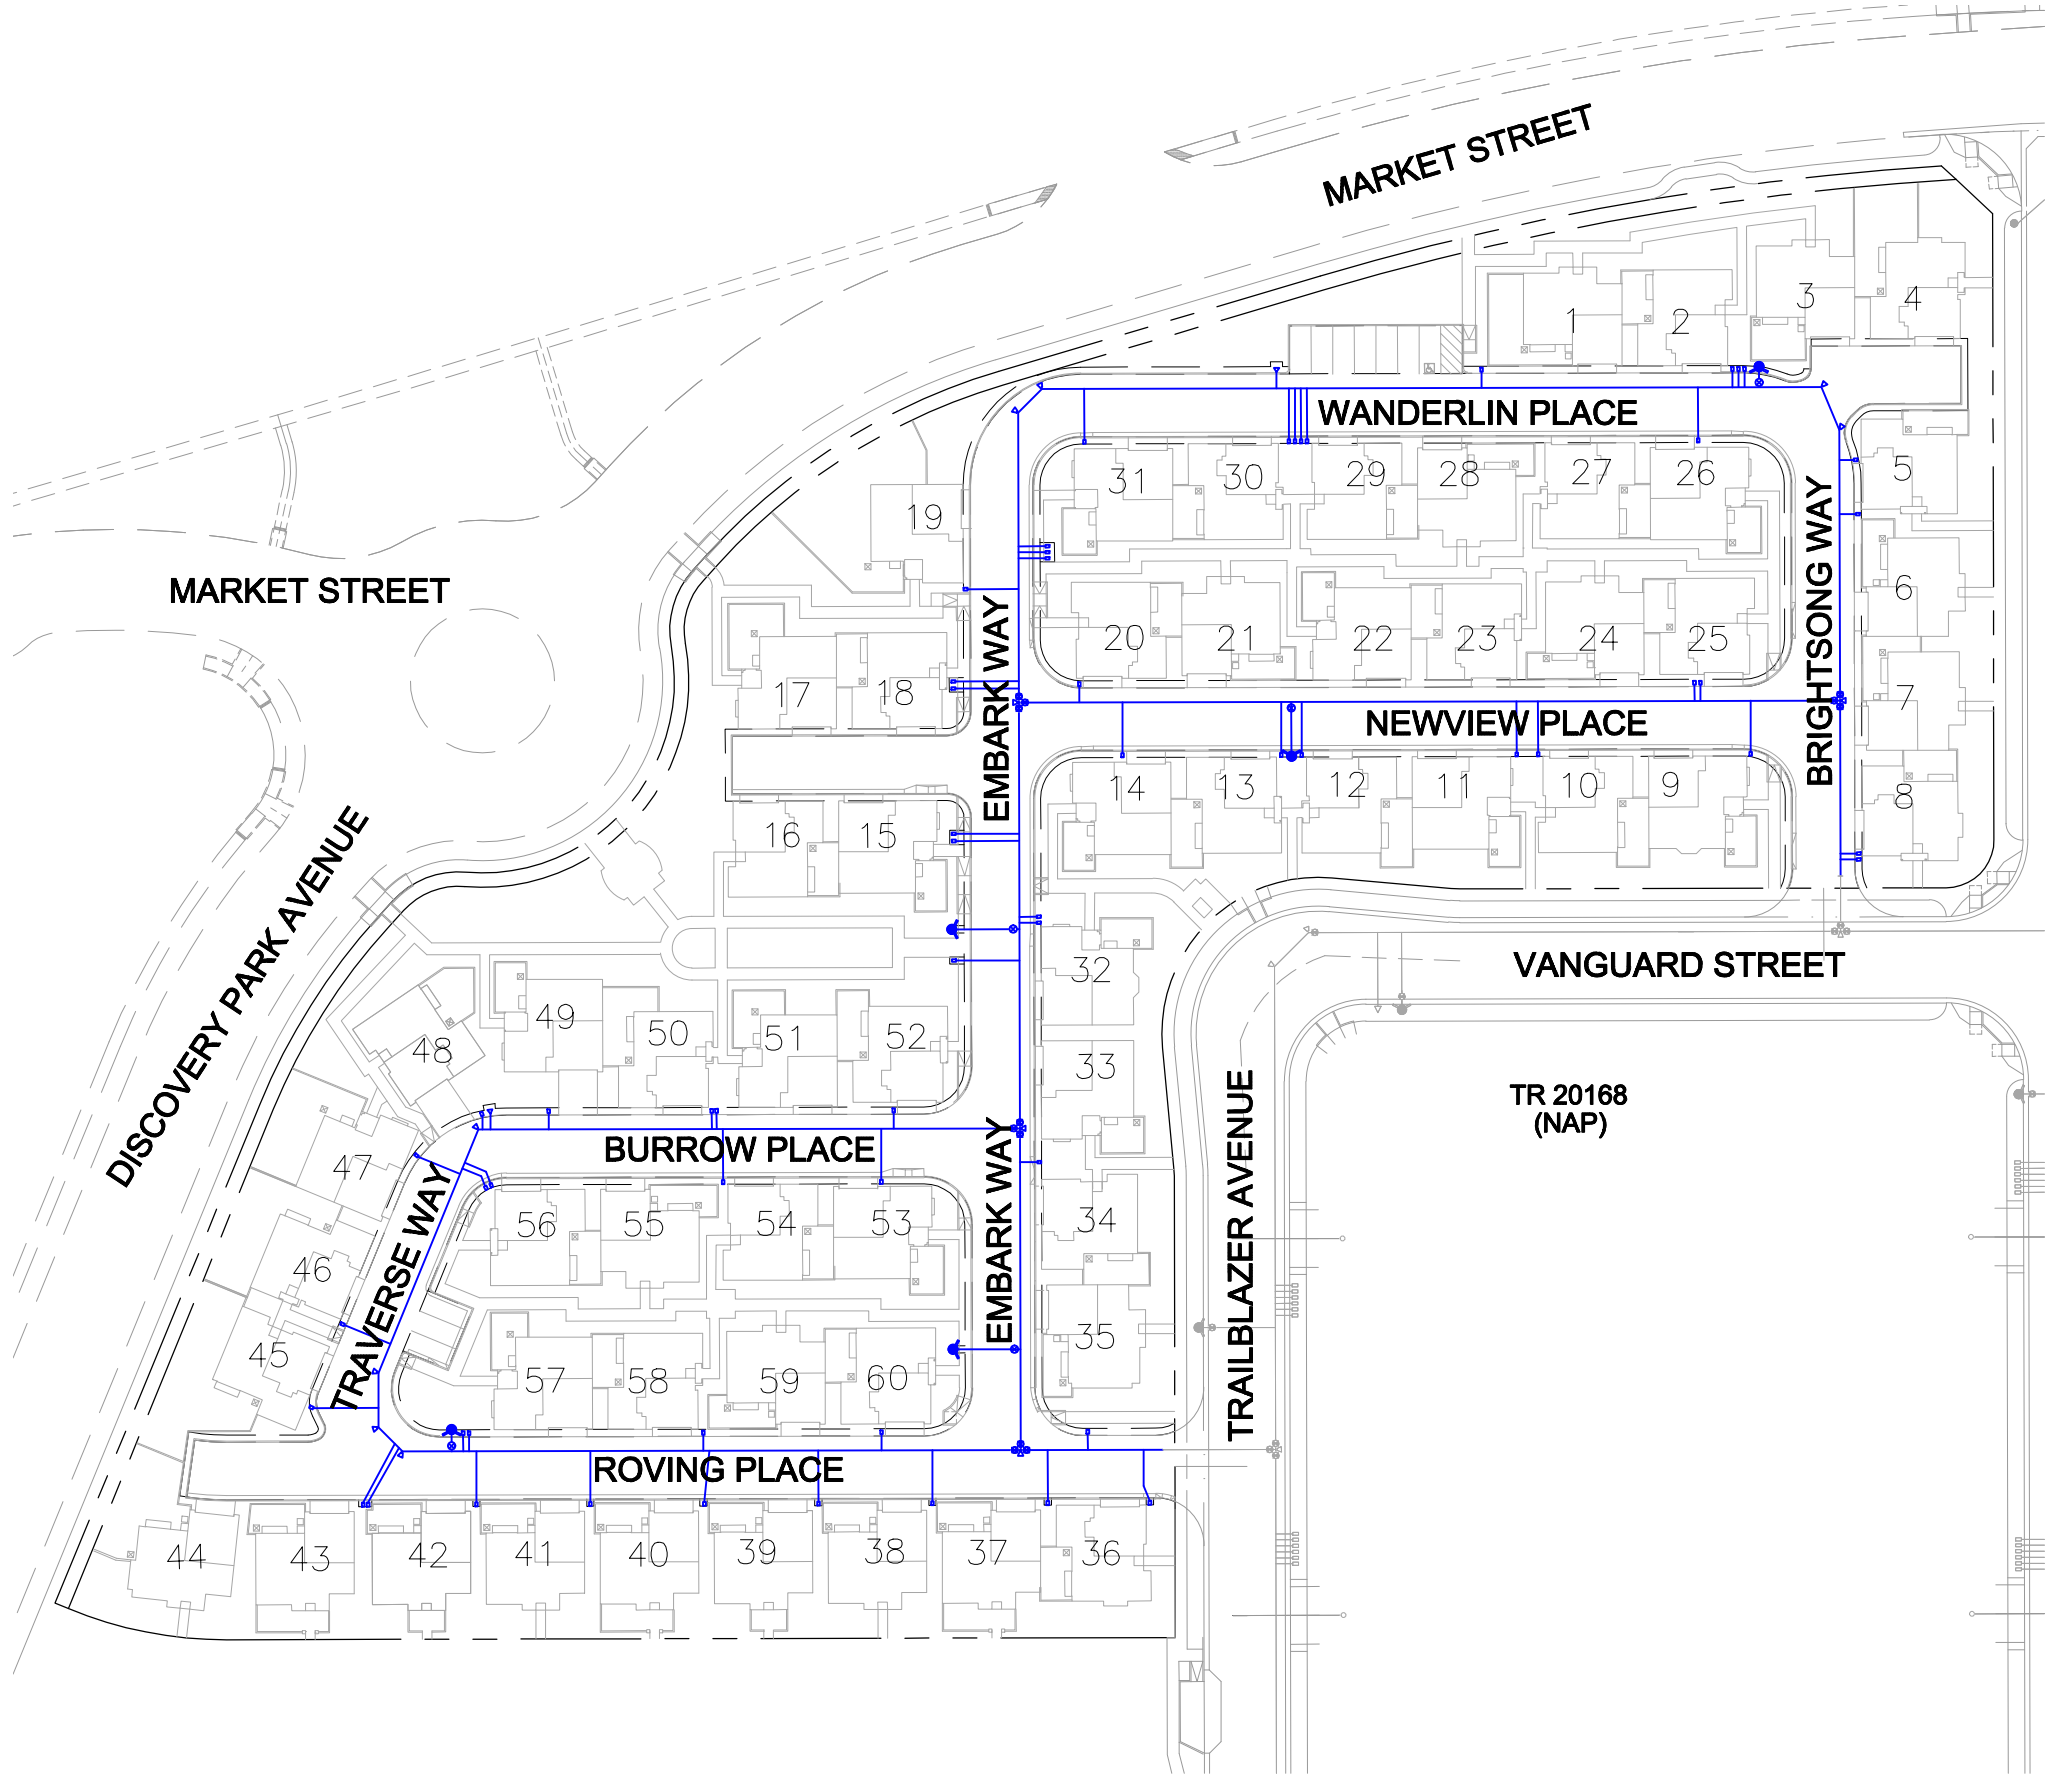

LEGEND:

— PUBLIC DOMESTIC WATER

PREPARED BY:

**PROACTIVE**  
ENGINEERING & SURVEYING

27051 Towne Centre Drive, Suite 270  
Foothill Ranch, CA 92610 949.716.7460

