


PARKLIN TRACT 20249 CITY OF CHINO EXHIBIT B

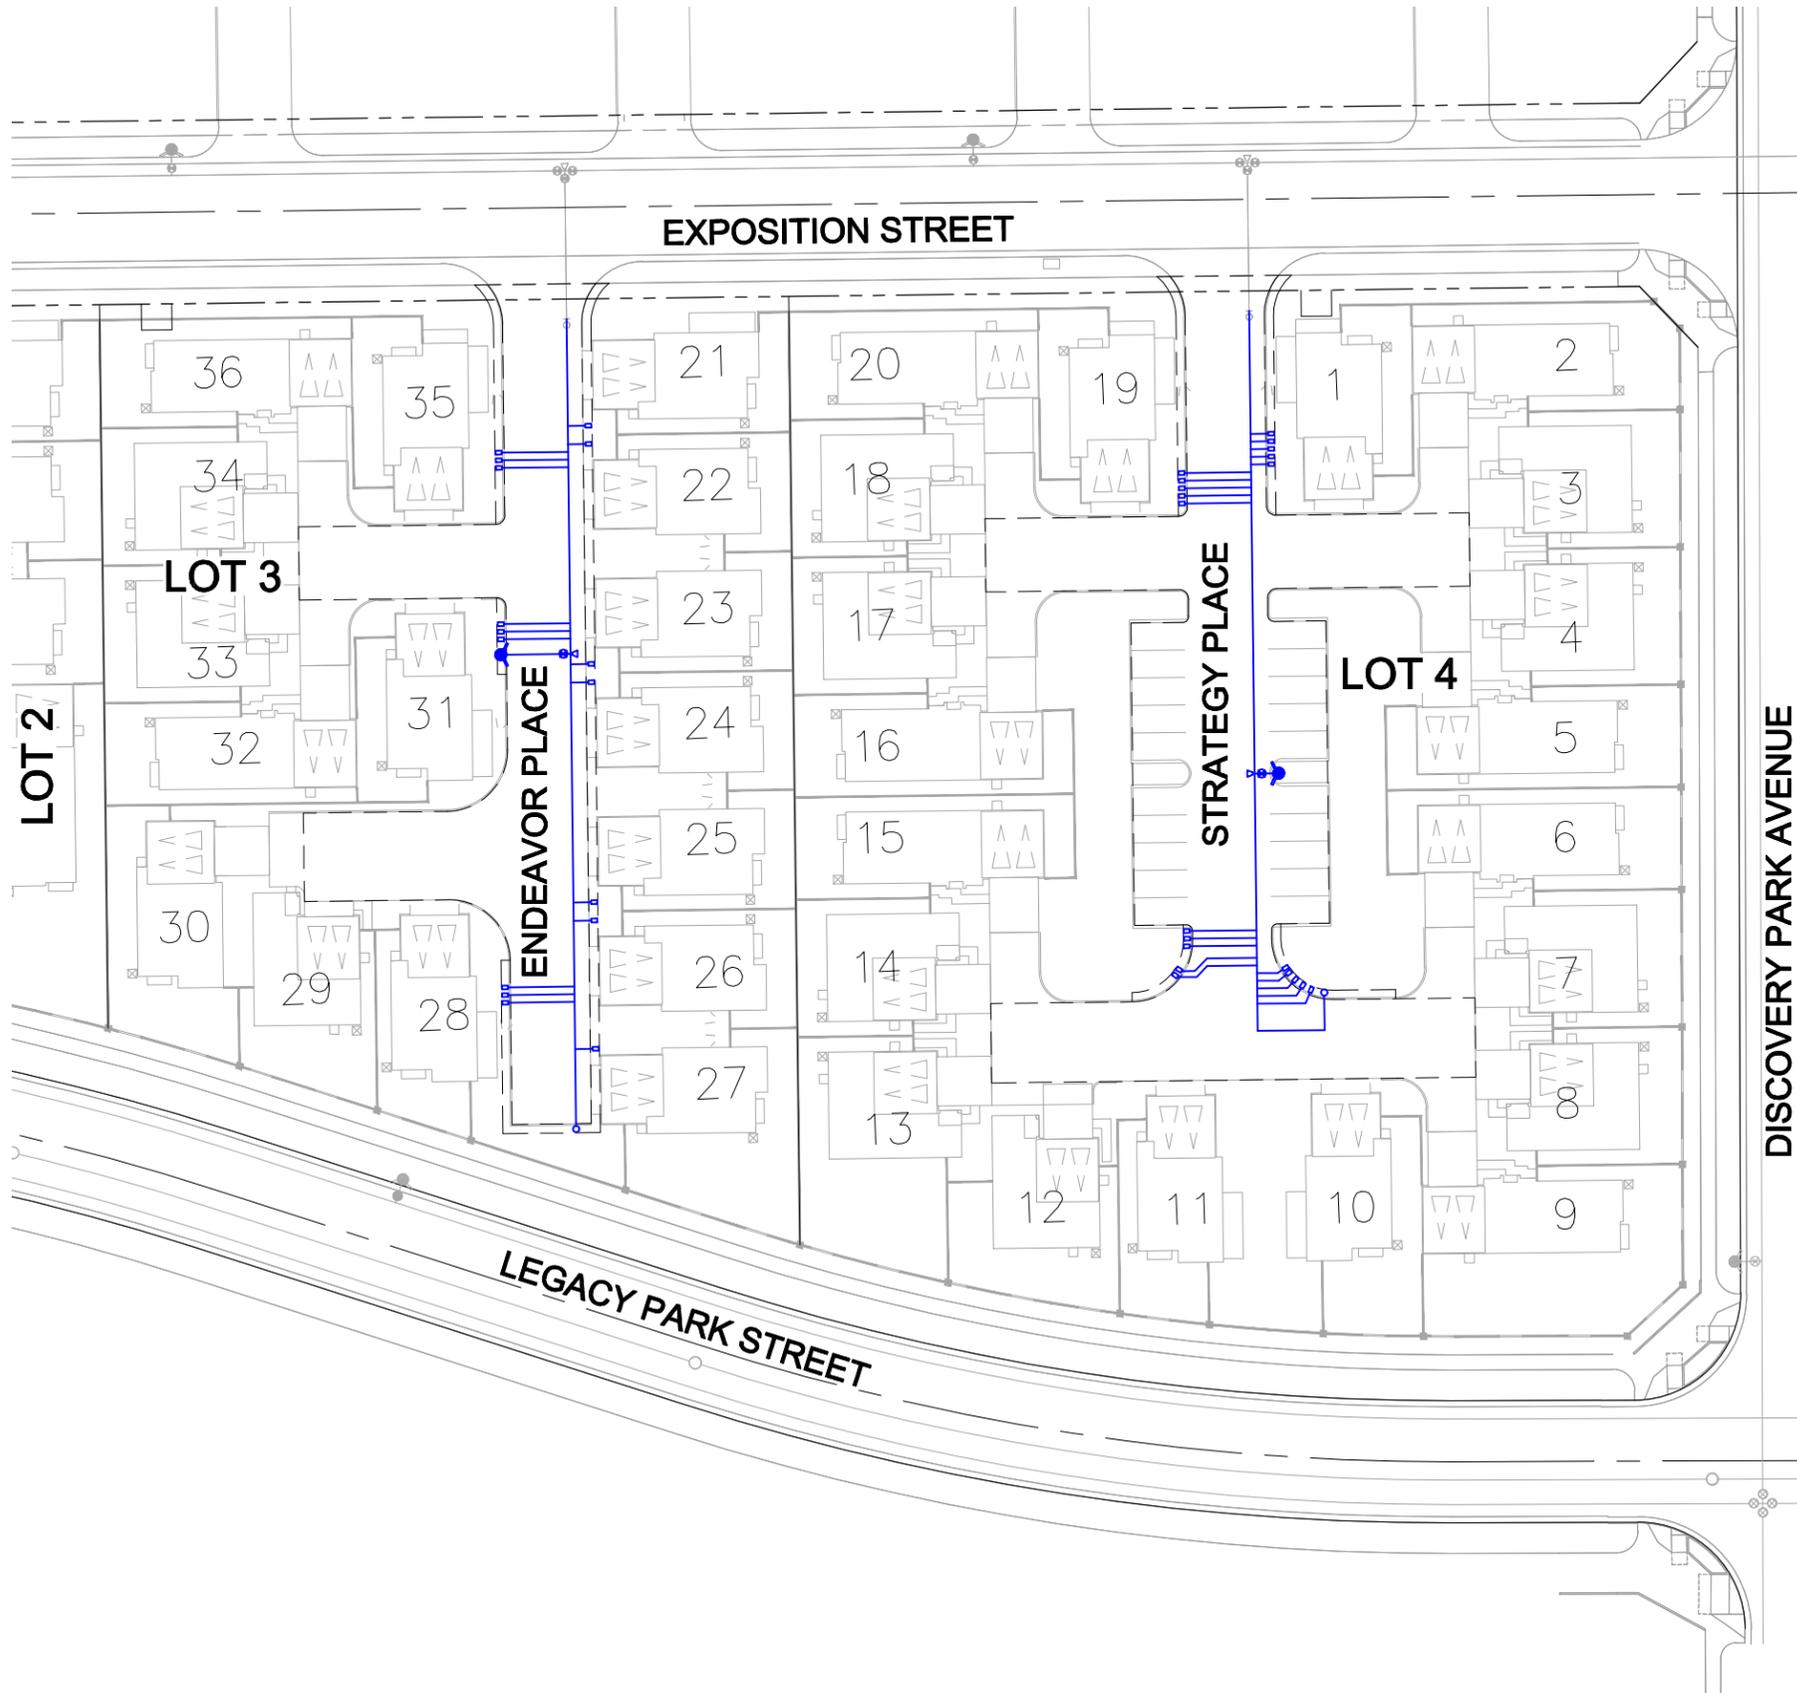

LEGEND:

— PUBLIC DOMESTIC WATER

PREPARED BY:

PROACTIVE
ENGINEERING & SURVEYING

27051 Towne Centre Drive, Suite 270
Foothill Ranch, CA 92610 949.716.7460

