


EXHIBIT A-1

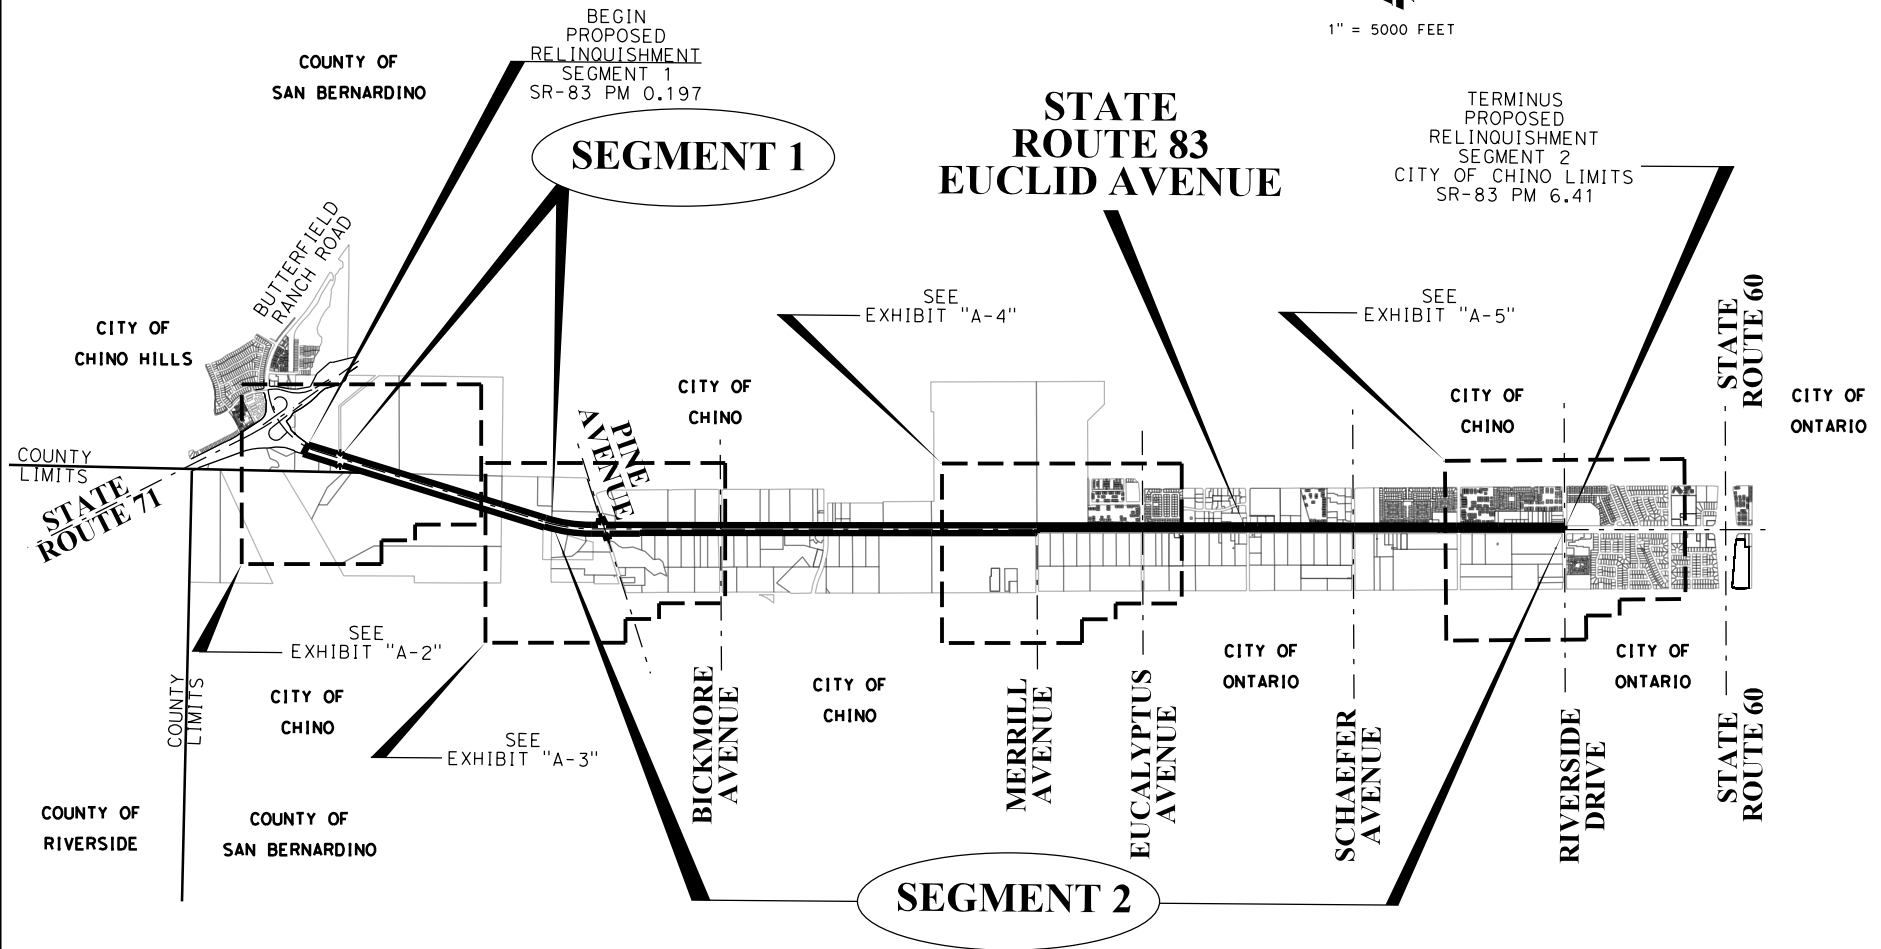

1" = 5000 FEET



LEGEND

EXISTING STATE R/W & ACCESS CONTROL



PROPOSED RELINQUISHMENT

CITY OF CHINO
EXHIBIT FOR
CITY COUNCIL RESOLUTION

EXHIBIT A-1 PROPOSED RELINQUISHMENT 509-S TO THE CITY OF CHINO

1" = 5000 FEET

DISTRICT	COUNTY	ROUTE	SHEET PM	EXHIBIT	TOTAL
08	SBD	83	0.20/6.41	A-1	1 OF 5



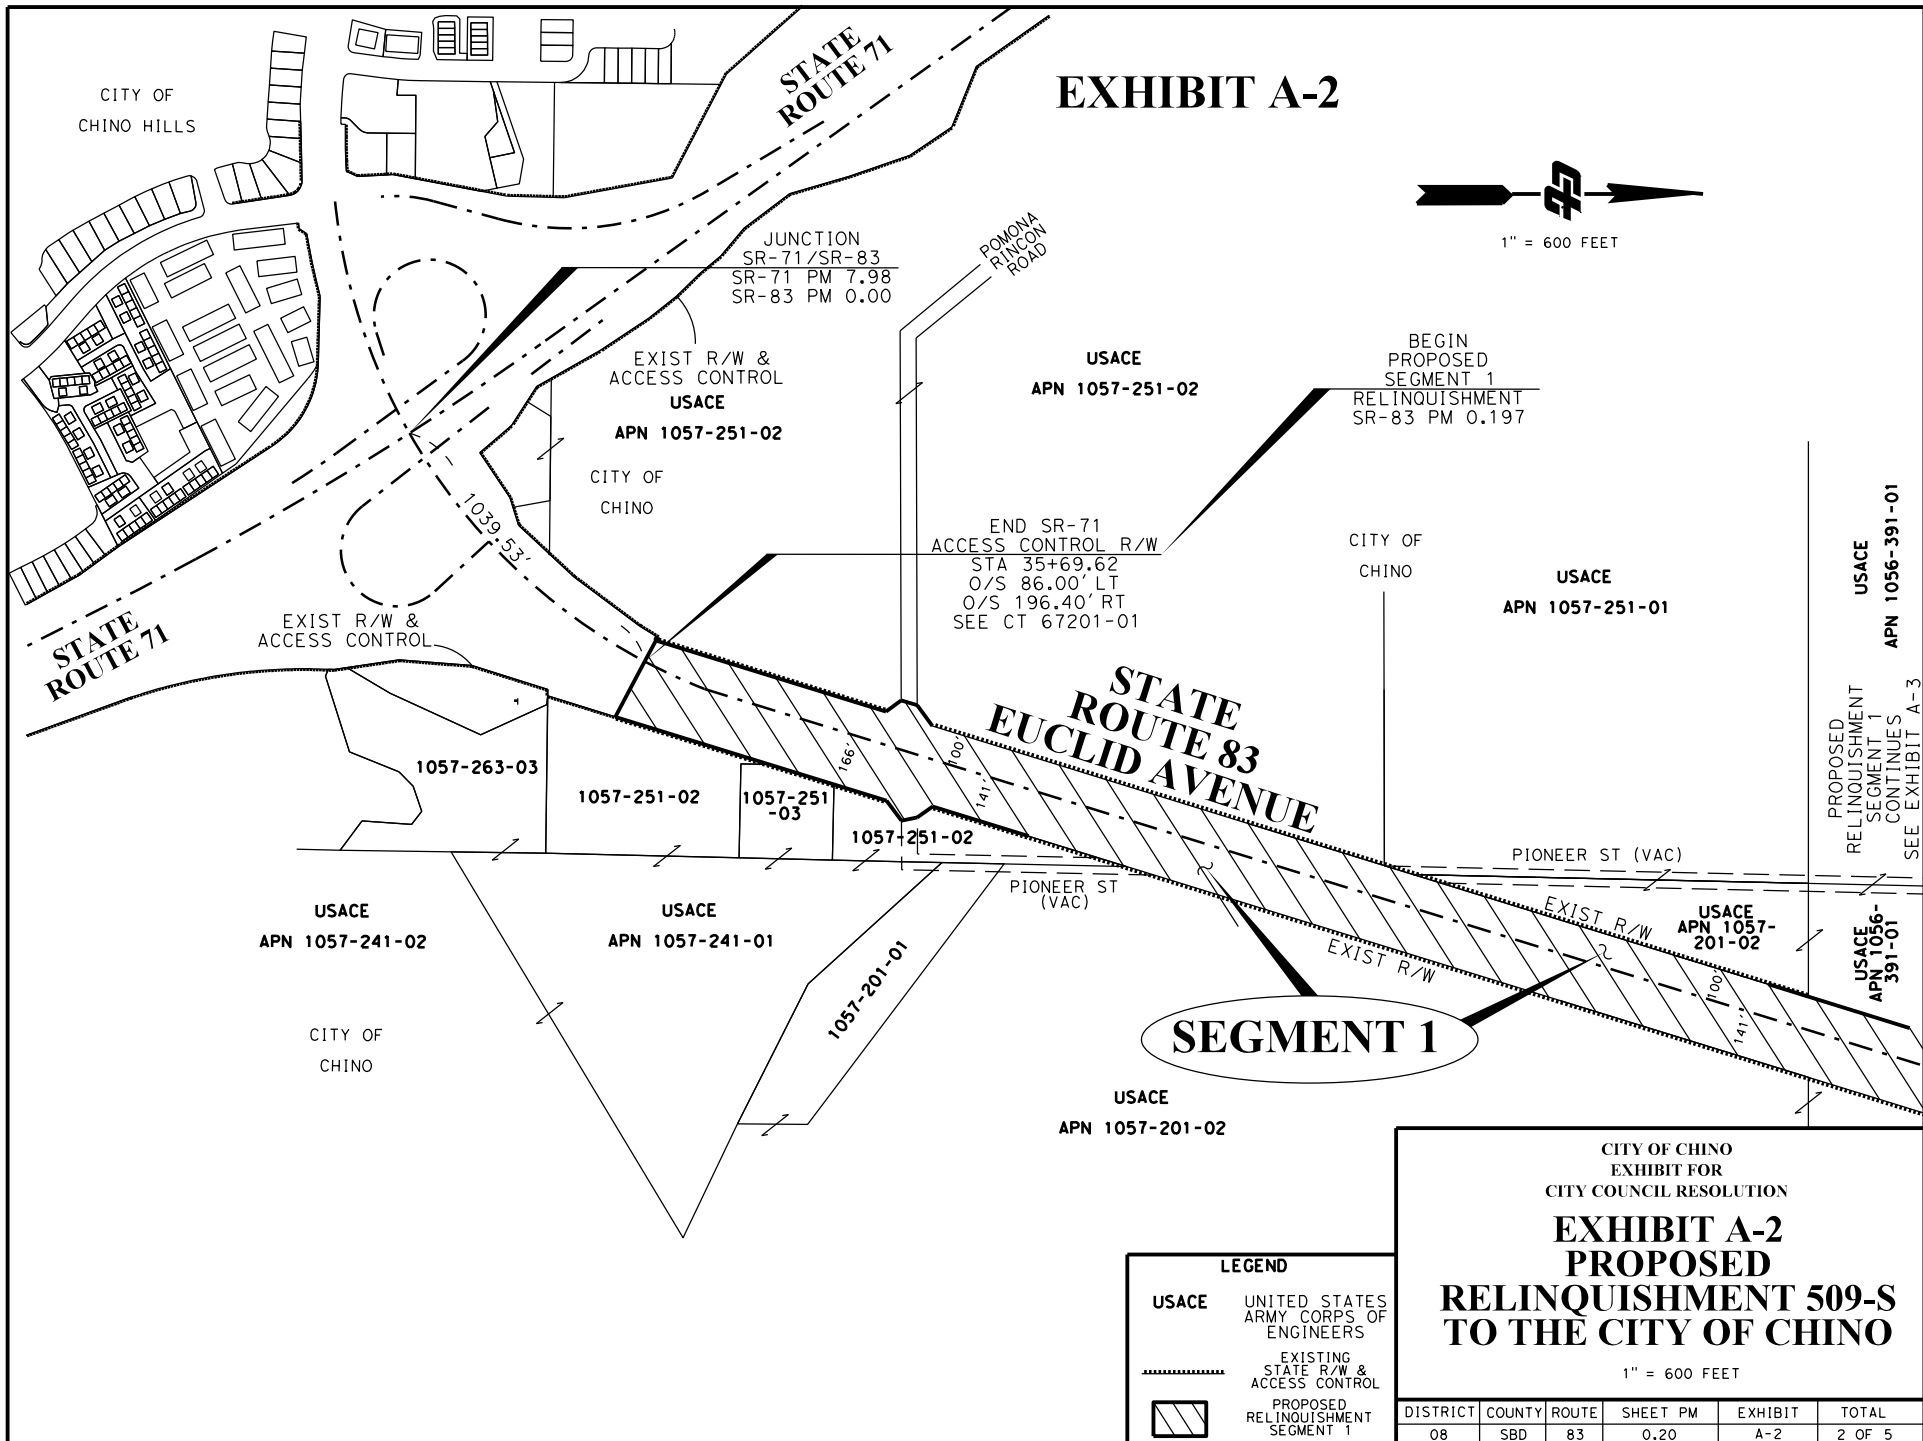


EXHIBIT A-3

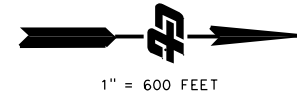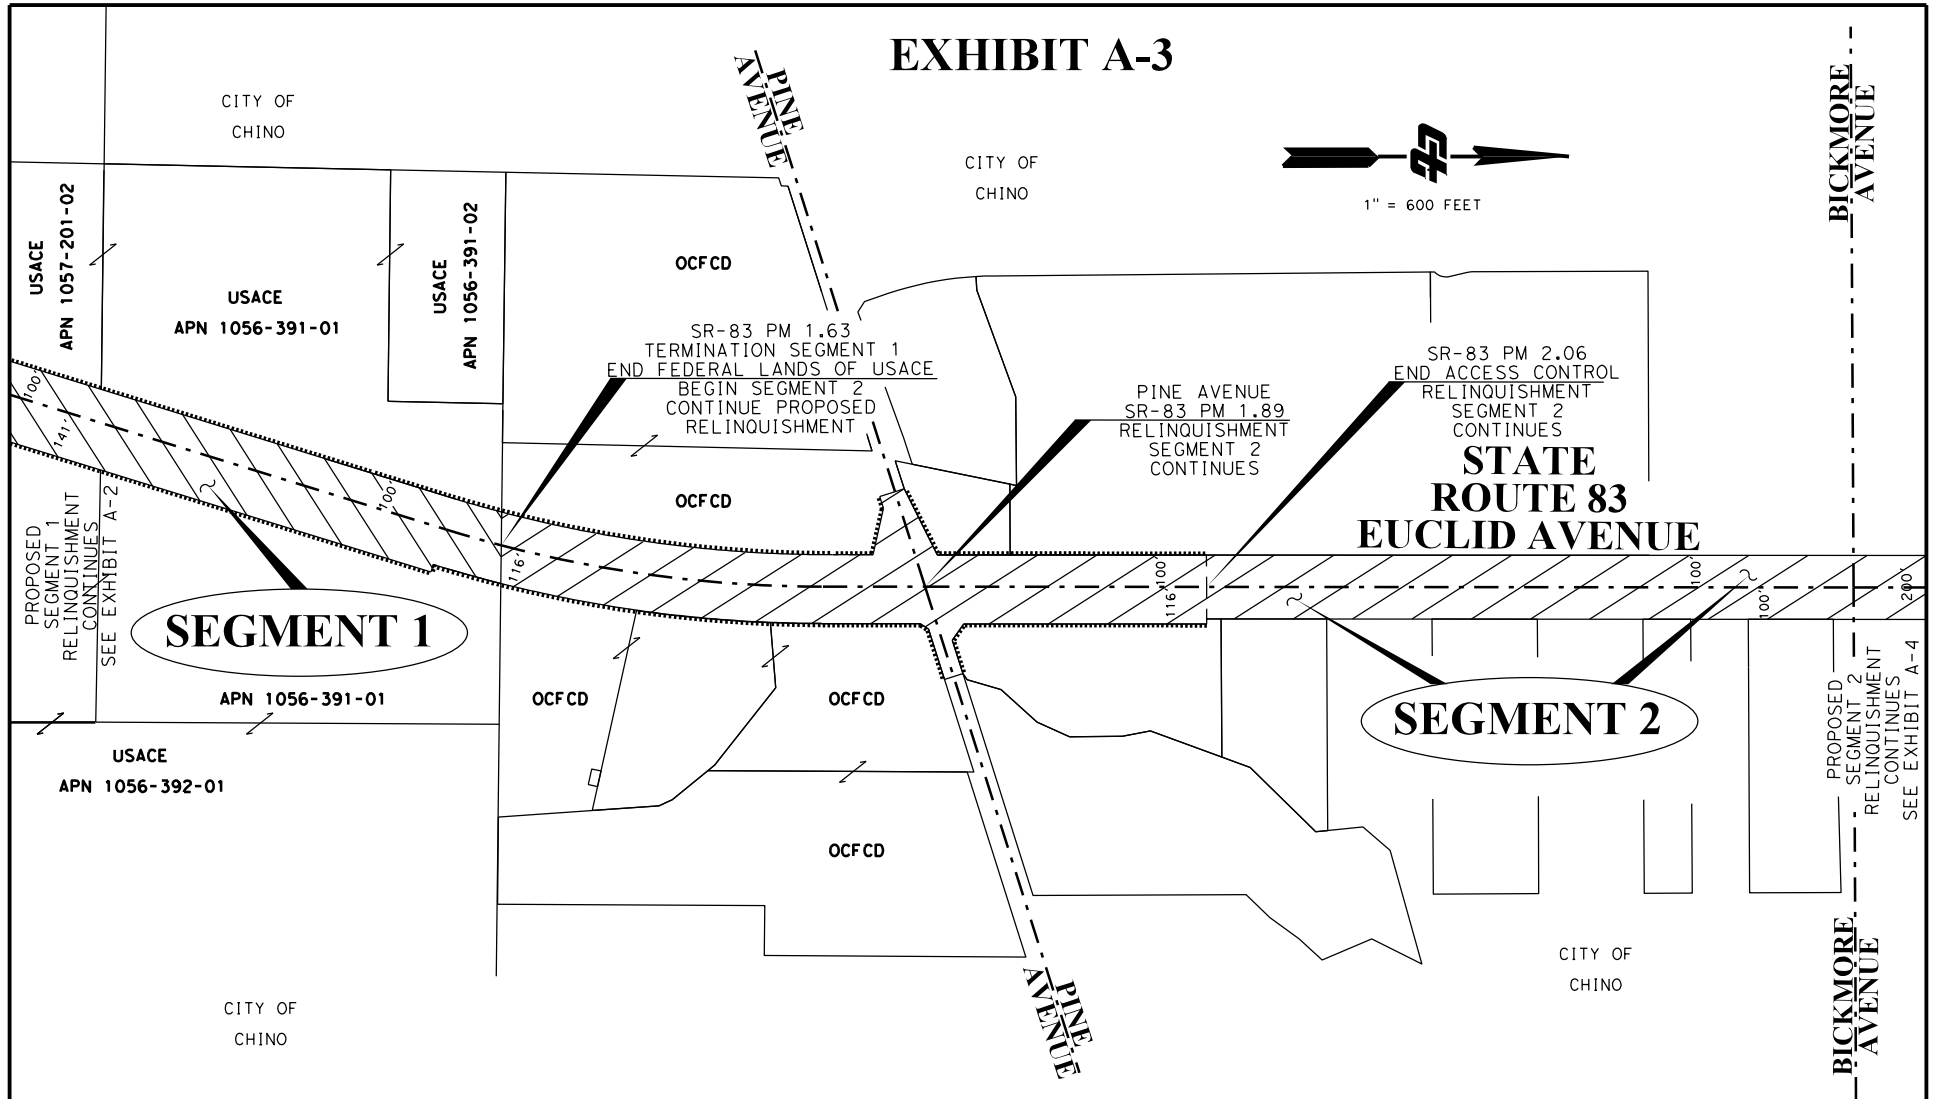

LEGEND	
OCFCD	ORANGE COUNTY FLOOD CONTROL DISTRICT
USACE	UNITED STATES ARMY CORPS OF ENGINEERS
-----	EXISTING STATE R/W & ACCESS CONTROL
	PROPOSED RELINQUISHMENT SEGMENT 1
	PROPOSED RELINQUISHMENT SEGMENT 2

CITY OF CHINO EXHIBIT FOR CITY COUNCIL RESOLUTION					
EXHIBIT A-3 PROPOSED RELINQUISHMENT 509-S TO THE CITY OF CHINO					
1" = 600 FEET					
DISTRICT	COUNTY	ROUTE	SHEET PM	EXHIBIT	TOTAL
08	SBD	83	1.89	A-3	3 OF 5

EXHIBIT A-4



1" = 600 FEET

CONTINUATION OF
PROPOSED
RELINQUISHMENT
BEGIN WEST HALF ONLY
SR-83 PM 3.92


SEGMENT 2

CITY OF
CHINO

EUCALYPTUS
AVENUE

CITY OF
CHINO

STATE ROUTE 83 EUCLID AVENUE

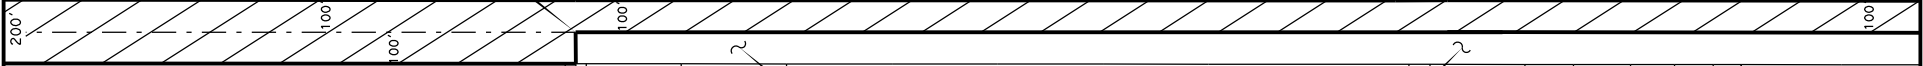

PROPOSED
SEGMENT 2
RELINQUISHMENT
CONTINUES
SEE EXHIBIT A-3

CITY OF
CHINO

REL 508-S TERMINUS
TO THE CITY OF ONTARIO
EAST HALF ONLY
SEE MAP REC MARCH 26, 2024
AS DOC NO 2024-0068233 AND
FILED IN SHMB 19, PGS 41-44 SBC
SR-83 PM 3.92

PROPOSED
SEGMENT 2
RELINQUISHMENT
CONTINUES
SEE EXHIBIT A-5

EUCALYPTUS
AVENUE

AVENUE

CITY OF
ONTARIO

CITY OF
ONTARIO

CHINO
AIRPORT

MERRILL
AVENUE

LEGEND

EXISTING
STATE R/W &
ACCESS CONTROL



PROPOSED
RELINQUISHMENT
SEGMENT 2

CITY OF CHINO
EXHIBIT FOR
CITY COUNCIL RESOLUTION

EXHIBIT A-4 PROPOSED RELINQUISHMENT 509-S TO THE CITY OF CHINO

1" = 600 FEET

DISTRICT	COUNTY	ROUTE	SHEET PM	EXHIBIT	TOTAL
08	SBD	83	3.92	A-4	4 OF 5

EXHIBIT A-5


TERMINUS PROPOSED
RELINQUISHMENT 509-S
CITY OF CHINO LIMITS
SR-83 PM 6.41



REL 508-S TERMINUS
TO THE CITY OF ONTARIO
SEE SHMB REC ON MARCH 26, 2024
AS DOC NO 2024-0068233 AND
FILED IN SHMB 19, PGS 41-44 SBC
SR-83 PM 7.15

SEGMENT 2

STATE
ROUTE 83
EUCLID AVENUE

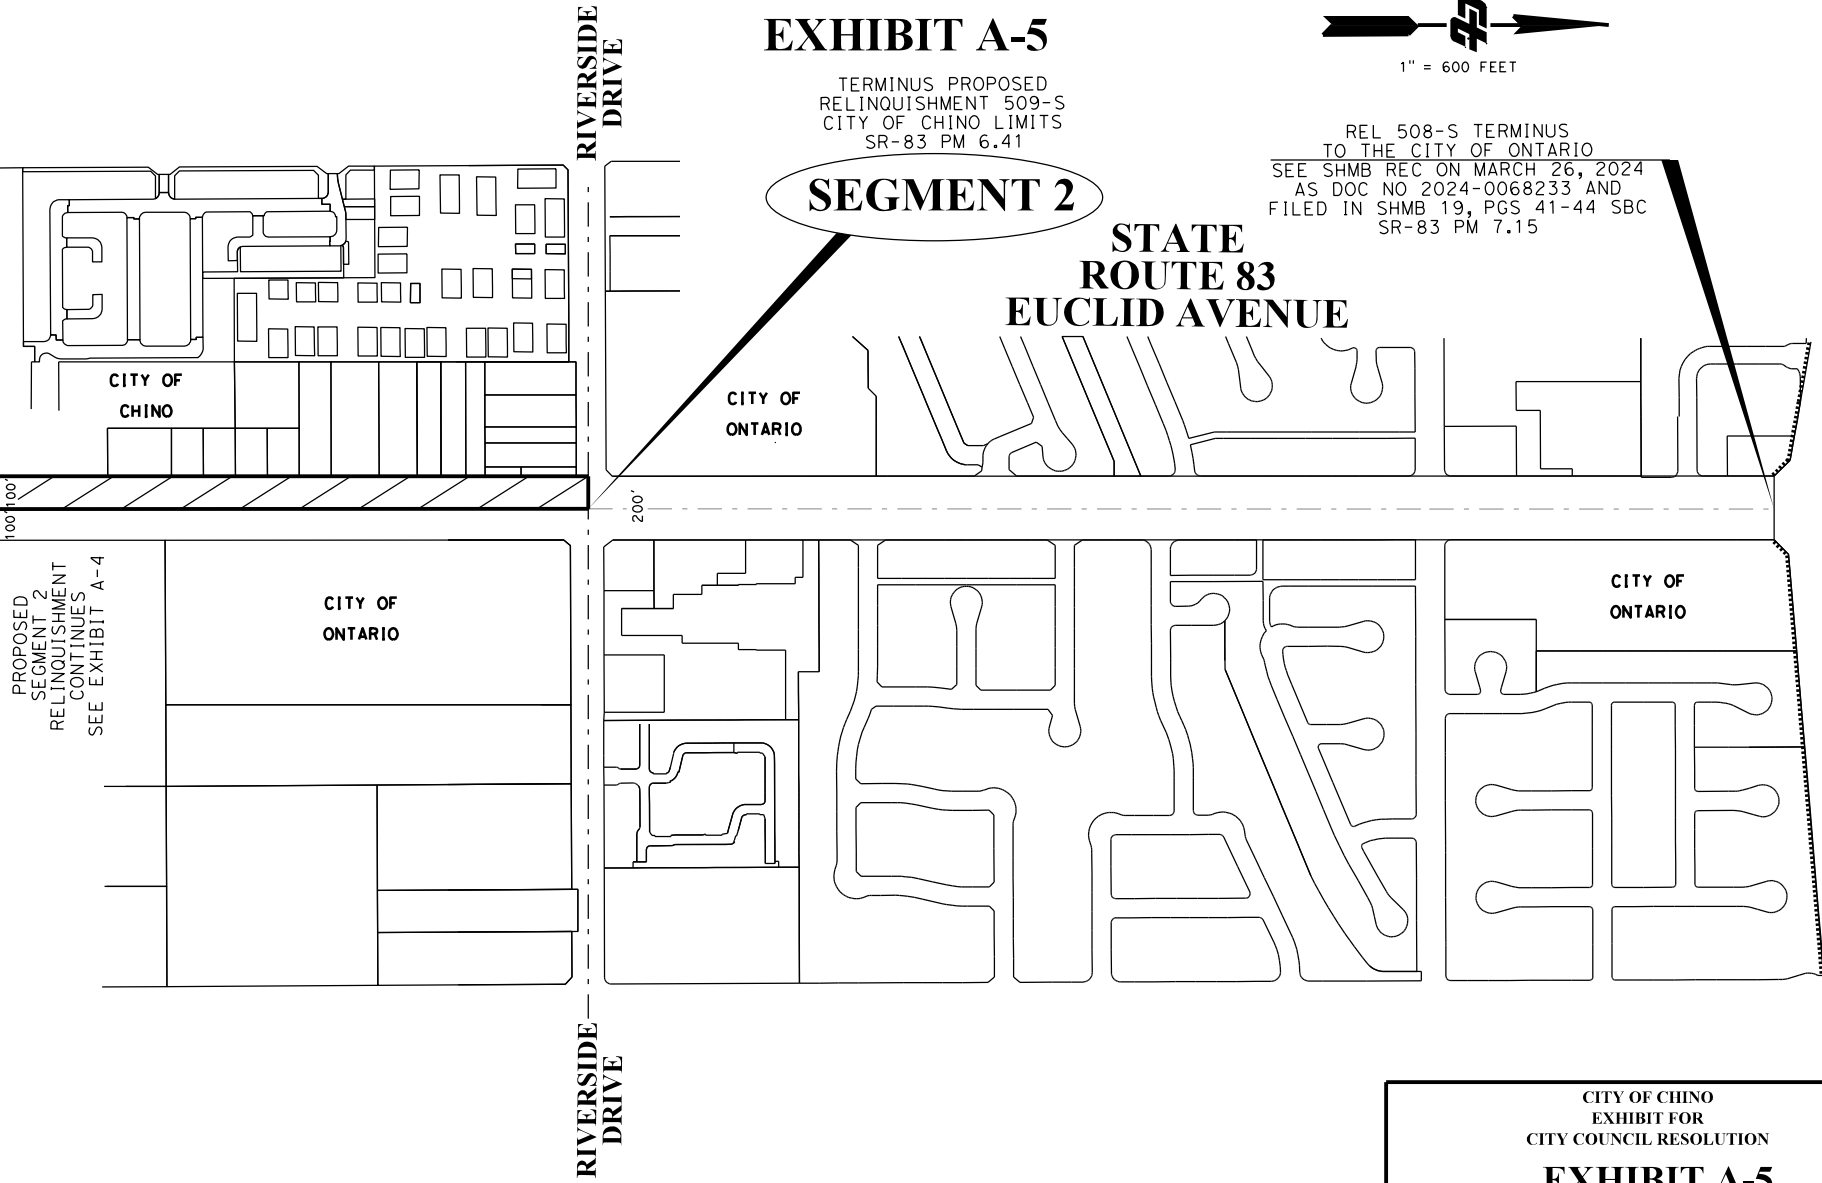

LEGEND

EXISTING
STATE R/W &
ACCESS CONTROL

PROPOSED
RELINQUISHMENT
SEGMENT 2

CITY OF CHINO
EXHIBIT FOR
CITY COUNCIL RESOLUTION

**EXHIBIT A-5
PROPOSED
RELINQUISHMENT 509-S
TO THE CITY OF CHINO**

1" = 600 FEET

DISTRICT	COUNTY	ROUTE	SHEET PM	EXHIBIT	TOTAL
08	SBD	83	6.41	A-5	5 OF 5