


# CITY OF CHINO "THE PRESERVE" - WATER DIF


## LEGEND

- EXISTING WATER (DIF)
- - - EXISTING WATER (NON-DIF)
- FUTURE WATER (DIF)
- - - FUTURE WATER (NON-DIF)
- EXISTING WATER (DIF) (NOT ACCEPTED)
- DW001 REACH NUMBER

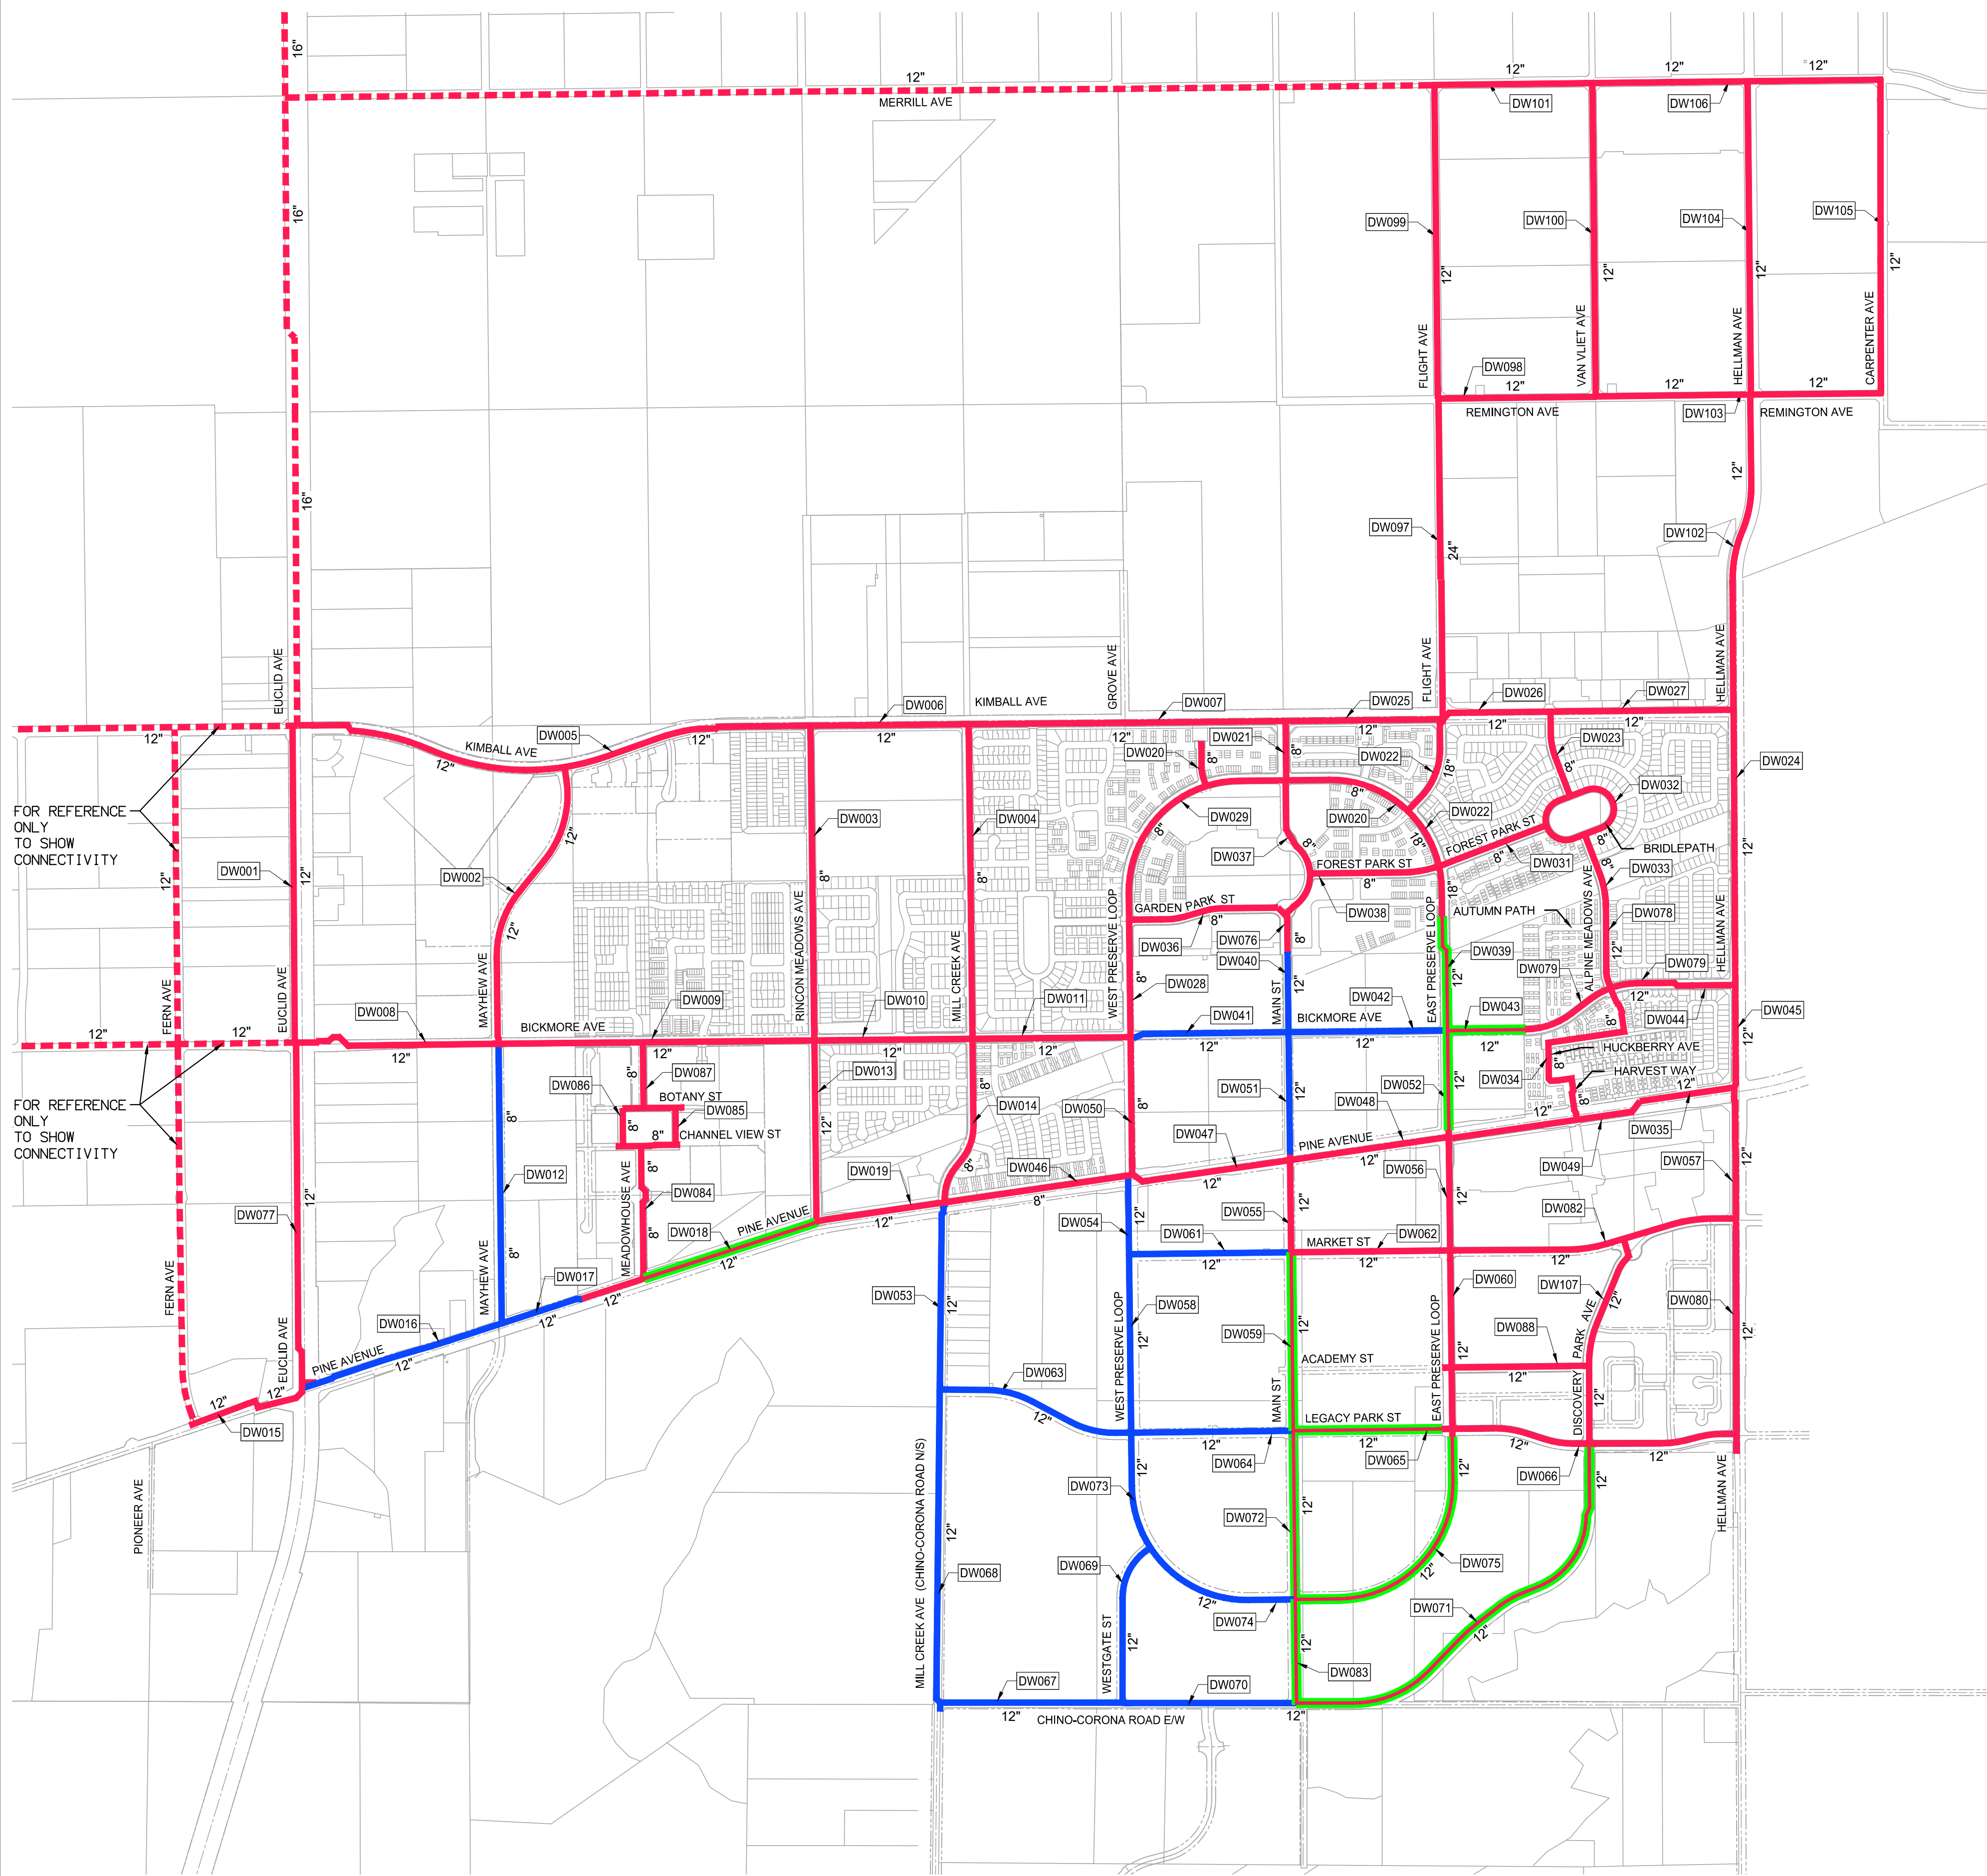

FOR REFERENCE ONLY TO SHOW CONNECTIVITY

FOR REFERENCE ONLY TO SHOW CONNECTIVITY

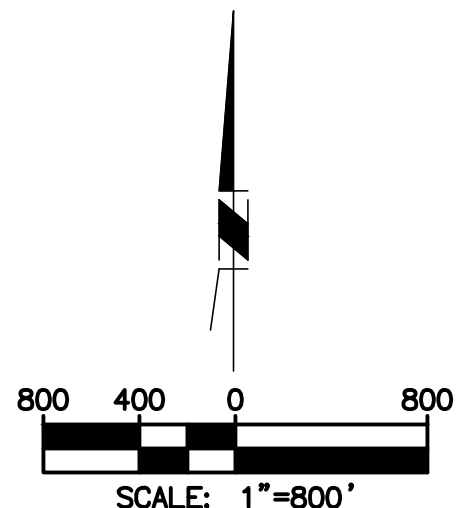

REVISED ON 4/23/2026