
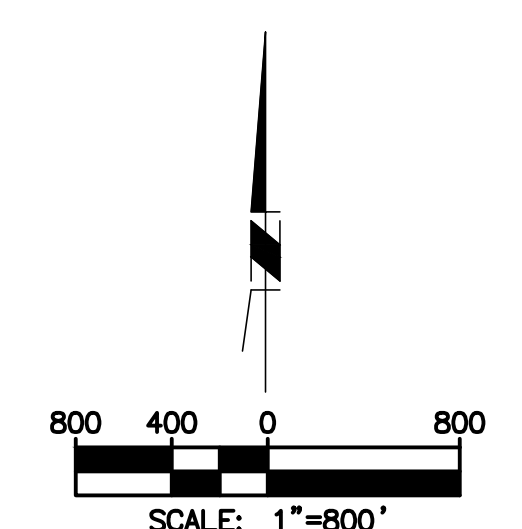
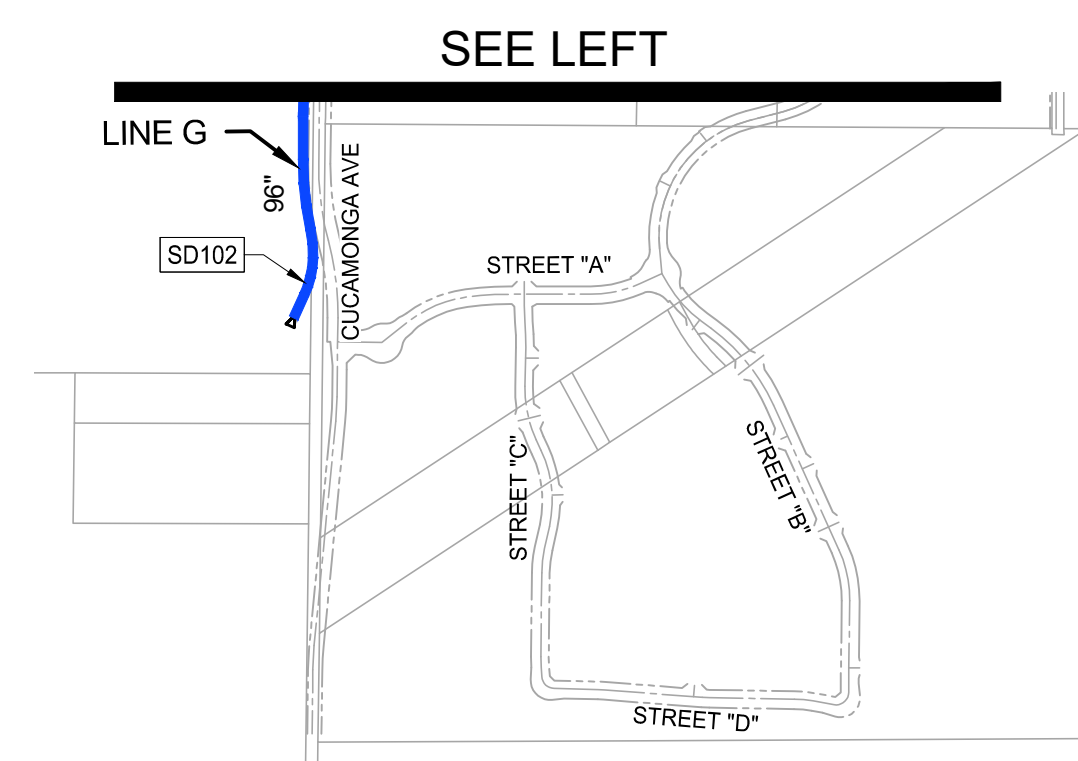


# CITY OF CHINO "THE PRESERVE" - STORM DRAIN DIF

## LEGEND

- EXISTING STORM DRAIN (NON-DIF)
- EXISTING STORM DRAIN (DIF)
- FUTURE STORM DRAIN (DIF)
- TRAPEZOIDAL EARTH CHANNEL (DIF)
- EXISTING STORM DRAIN (DIF) (NOT ACCEPTED)
- SD001 REACH NUMBER

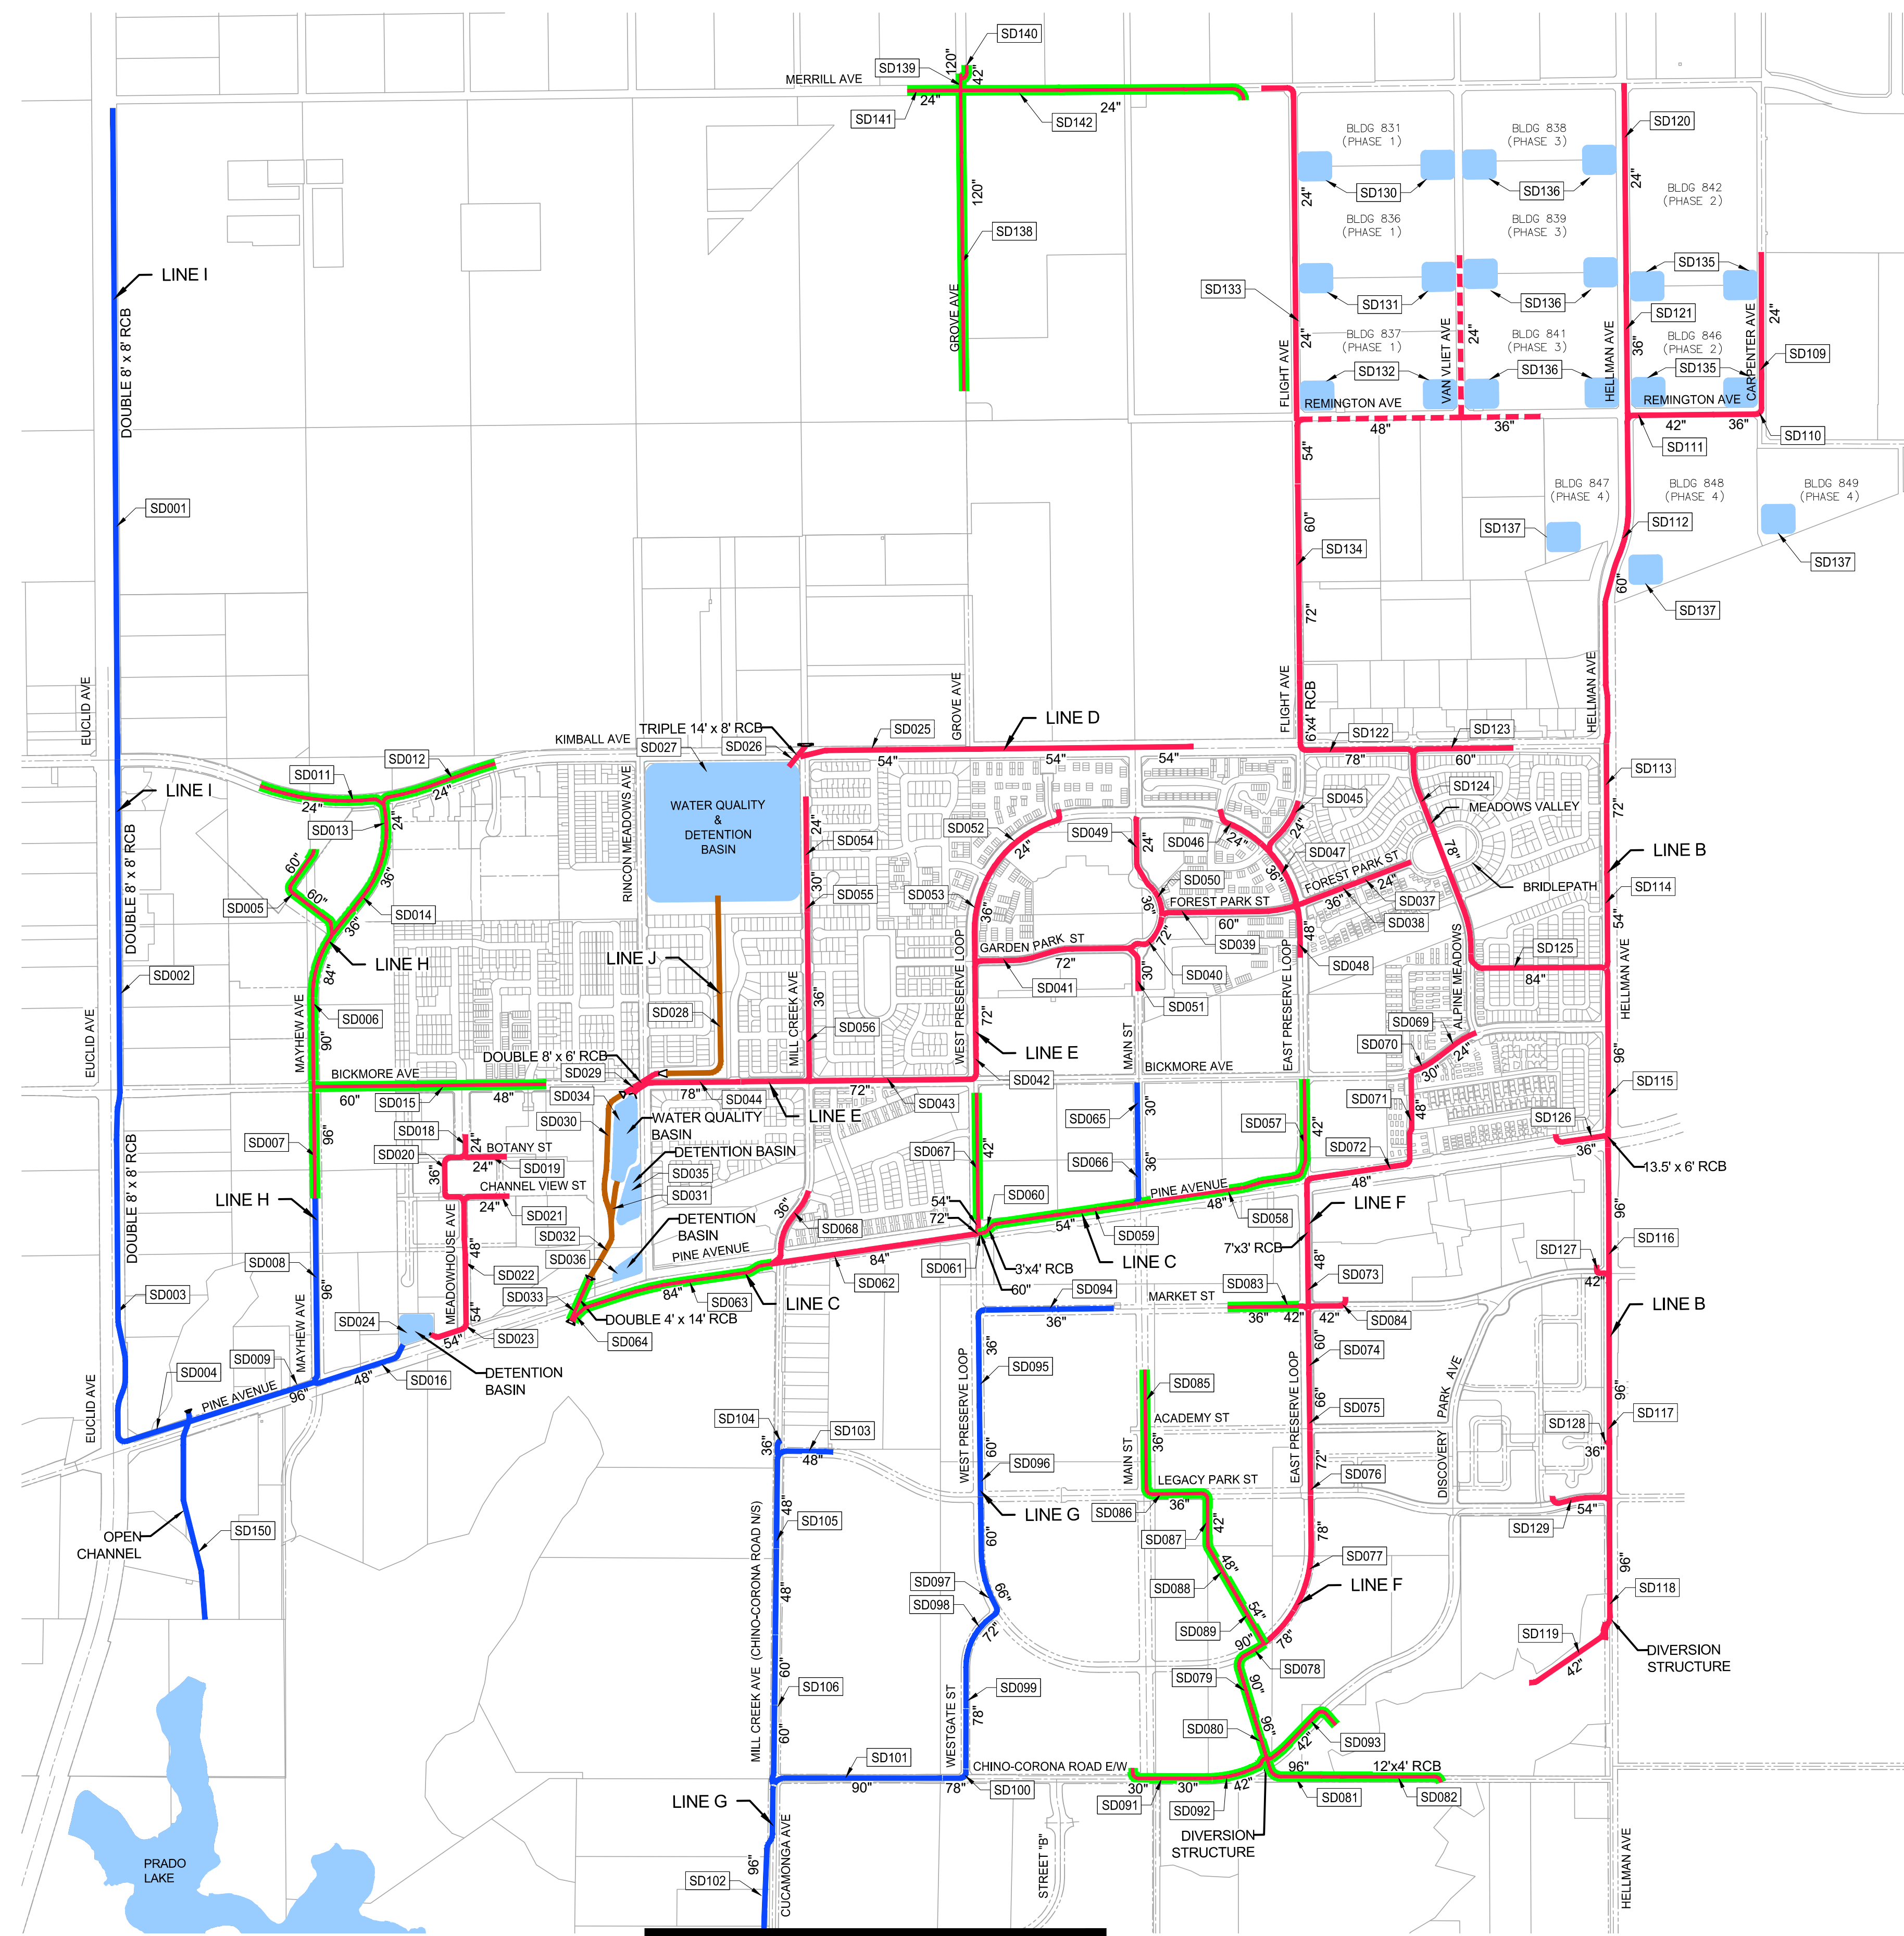

REVISED ON 4/13/2026

**PROACTIVE**  
ENGINEERING & SURVEYING  
27051 Towne Centre Drive, Suite 270  
Foothill Ranch, CA 92610 949.716.7460